



"A Quality of Life City"

PUBLIC WORKS DEPARTMENT - ENGINEERING DIVISION

CONSTRUCTION PLANS FOR

CAPITAL IMPROVEMENT PROJECT NAME

(PROJECT LIMITS)

PROJECT NO. : 0000-000

**MAYOR
HENRY WILSON**

CITY COUNCIL

**CINDY SHEPARD DAVID BOOE LARRY KITCHENS
BILL McLENDON CATHY THOMPSON JON MCKENZIE**

RECOMMENDED BY:

Public Works Director *Date*

APPROVED BY:


City Manager *Date*

RECOMMENDED BY:

City Engineer *Date*

CONSULTING ENGINEER'S NAME
MAILING ADDRESS
CITY, STATE & ZIP
TELEPHONE & FAX NUMBER
REGISTRATION NUMBER

LOCATION CITY MAP

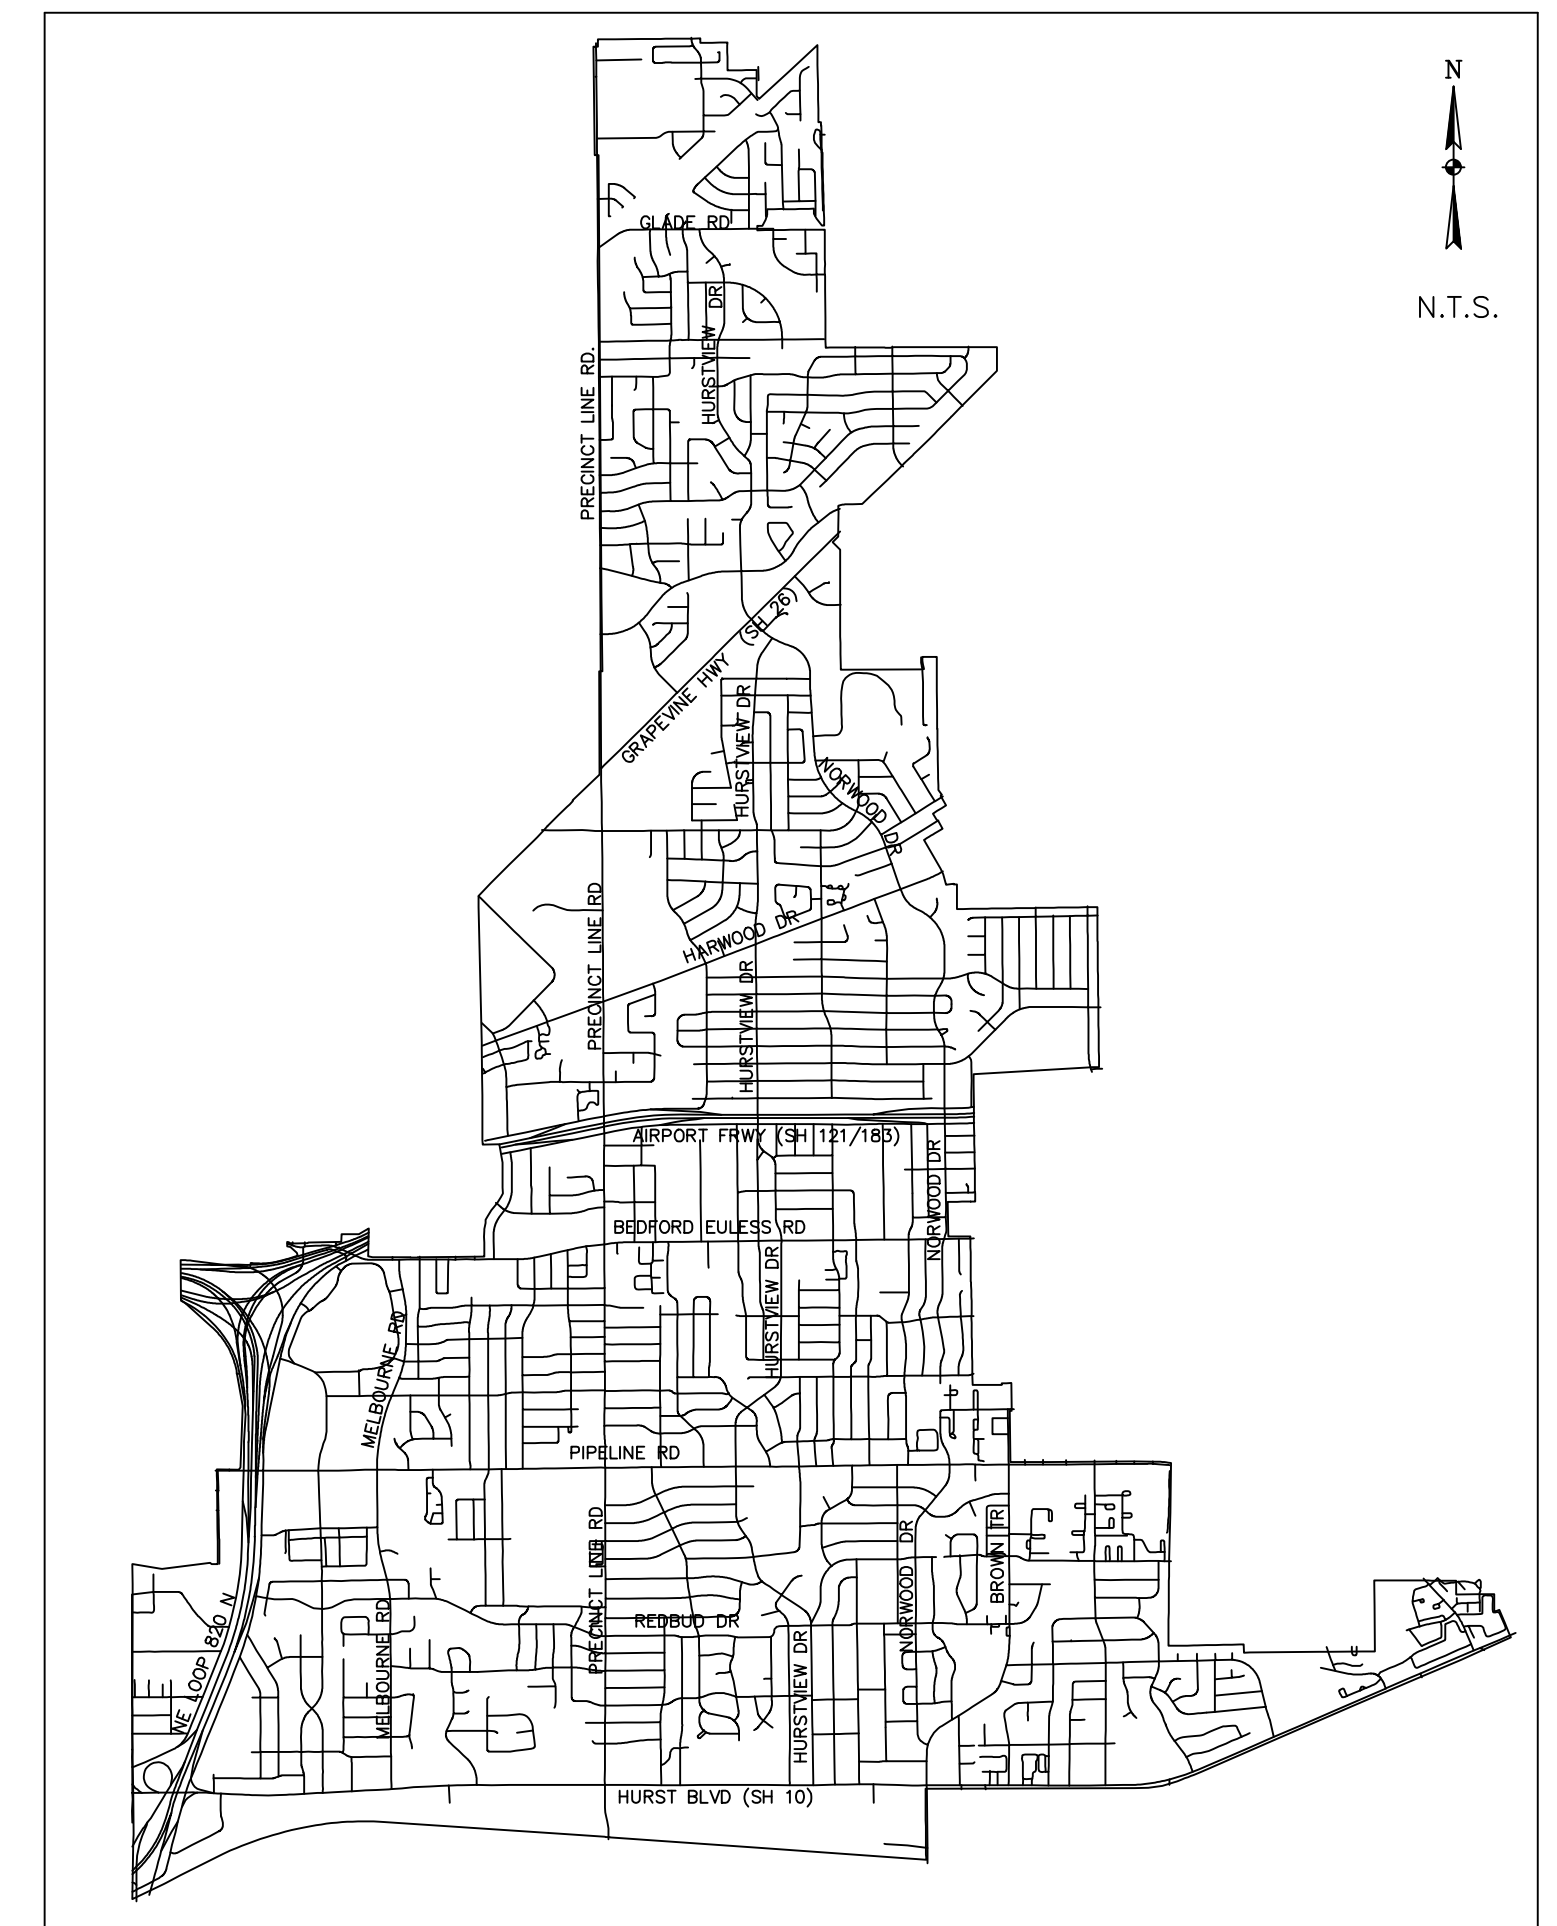

SPECIAL NOTE:
IN ORDER TO PROVIDE THE MOST CURRENT CITY STANDARD DETAILS TO THE CONSTRUCTION AND DESIGN INDUSTRY, STANDARD DETAILS CAN BE DOWNLOADED FROM THE CITY OF HURST WEBSITE WWW.CITYOFHURST.TX.US OR PURCHASED FROM THE CITY OF HURST PUBLIC WORKS DEPARTMENT ENGINEERING DIVISION AT 1505 PREGINCT LINE ROAD, HURST, TEXAS 76054, (817) 788-7076.
IT IS THE RESPONSIBILITY OF THE CONTRACTOR TO CONTACT THE CITY OF HURST TO VERIFY THEY HAVE THE LATEST VERSION OF THE STANDARD DETAILS BEFORE THEY BEGIN WORK.

SHEET NO.	SHEET INDEX