




THE R7-8 SIGN SHOULD BE USED TO DEFINE WHICH PARKING SPACE OR SPACES ARE RESERVED FOR THE DISABLED OR WHEELCHAIR ACCESSIBLE IN ACCORDANCE WITH STATE LAW & LOCAL ORDINANCE.

PARKING SPACES SIGNED AS WHEELCHAIR ACCESSIBLE PARKING SPACES MUST BE SUPPLEMENTED WITH PAVEMENT MARKINGS WHERE THERE IS A SUITABLE PAVEMENT SURFACE.

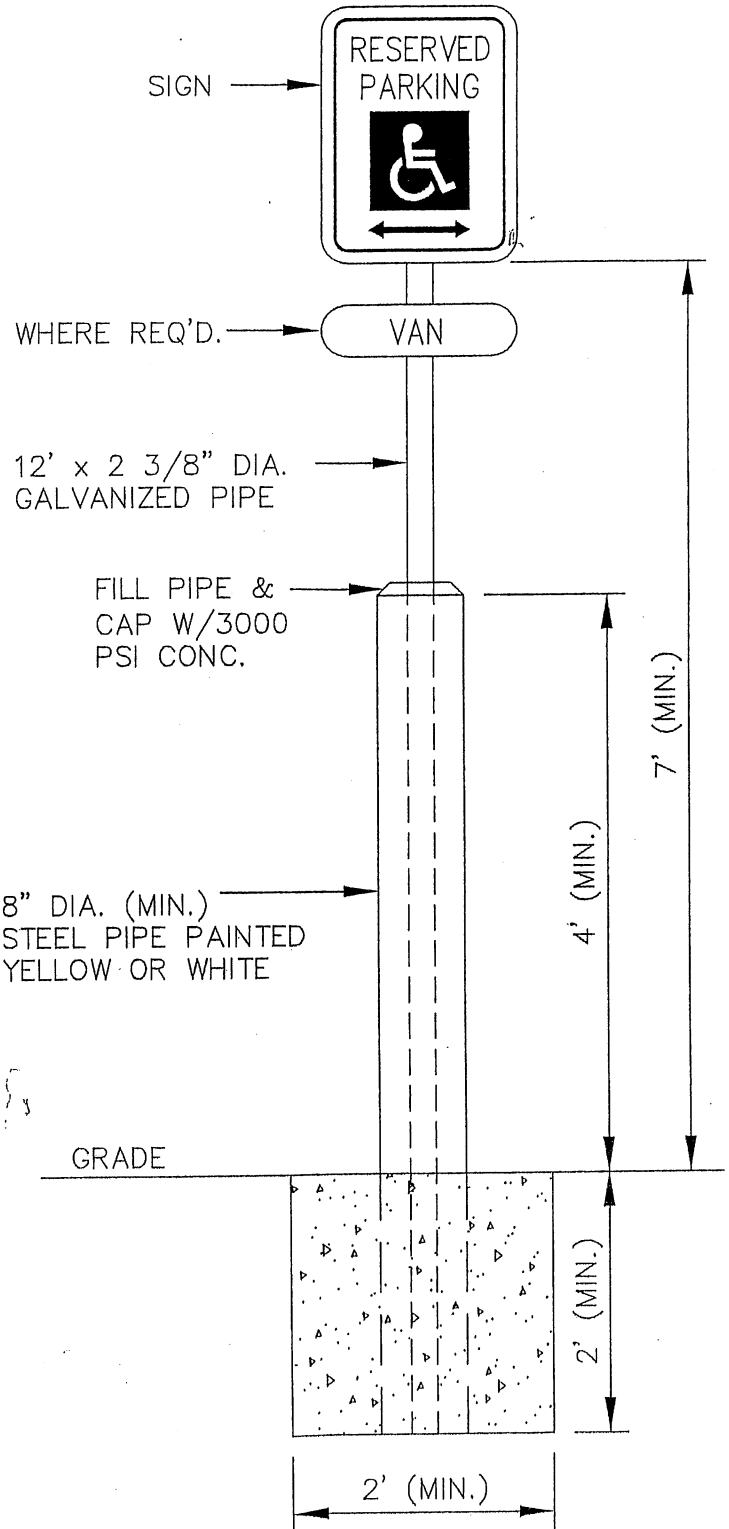

3 BARS
W/ 2" CLR.
© MID SPAN

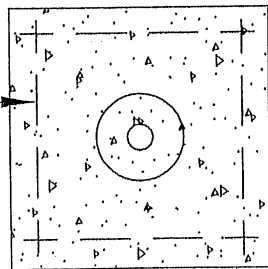

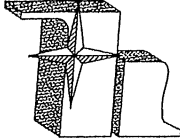TRAFFIC	PLACEMENT OF WHEELCHAIR PARKING SIGN SUBJECT TO VEHICULAR IMPACT		
 city of hurst	DEPARTMENT OF PUBLIC WORKS – ENGINEERING		
	DATE: 1-20-00	DRAWN BY: R.O.	APPROVED BY: E.E.
			REVISION: